
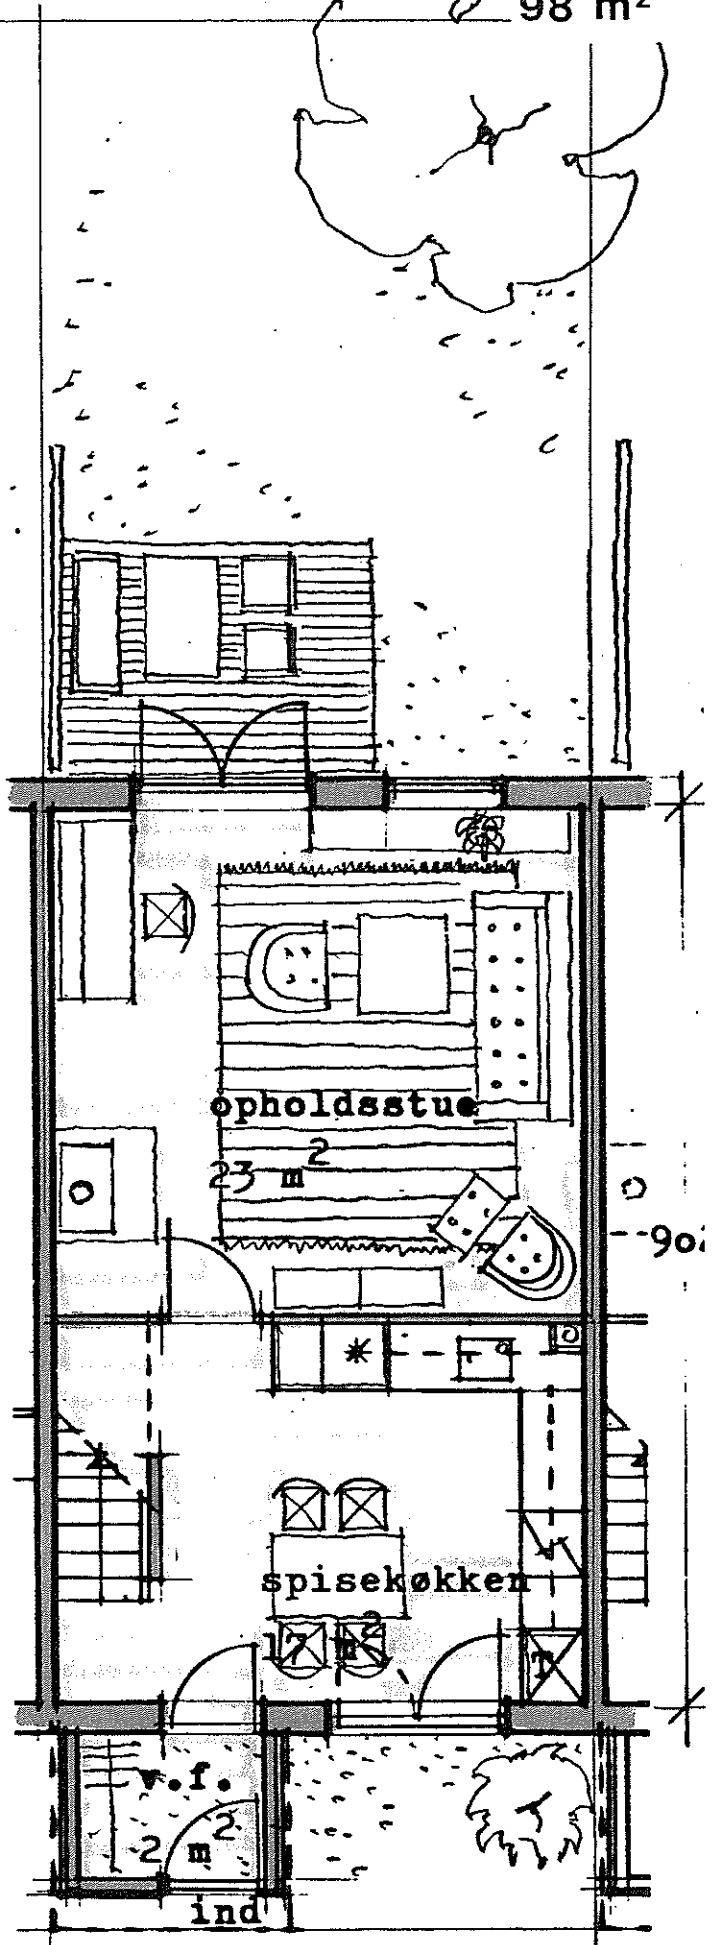


1'sal

stue

Type 3x

98 m²

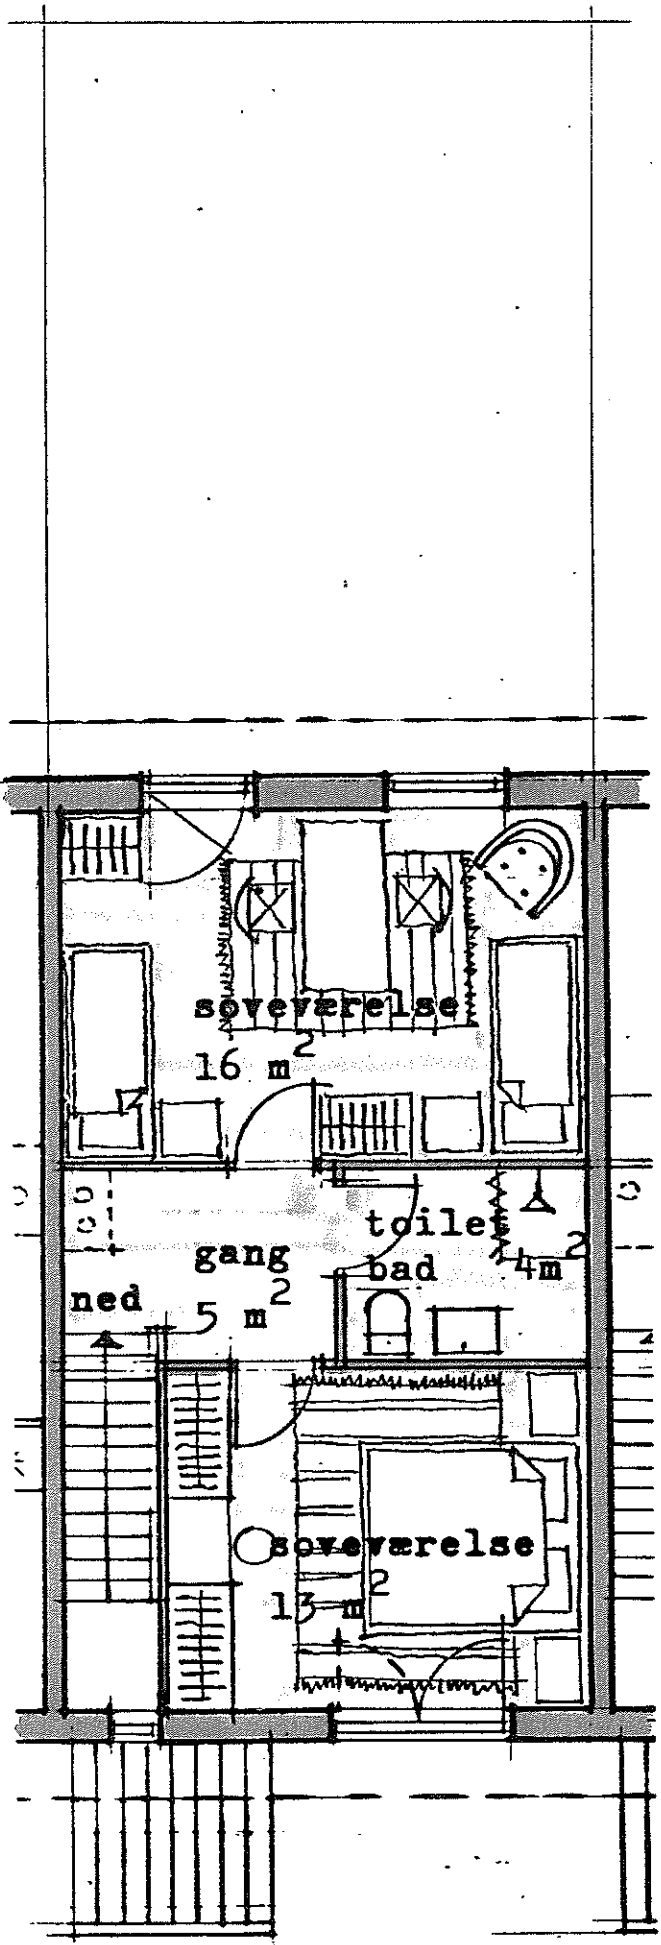

51o